




V7

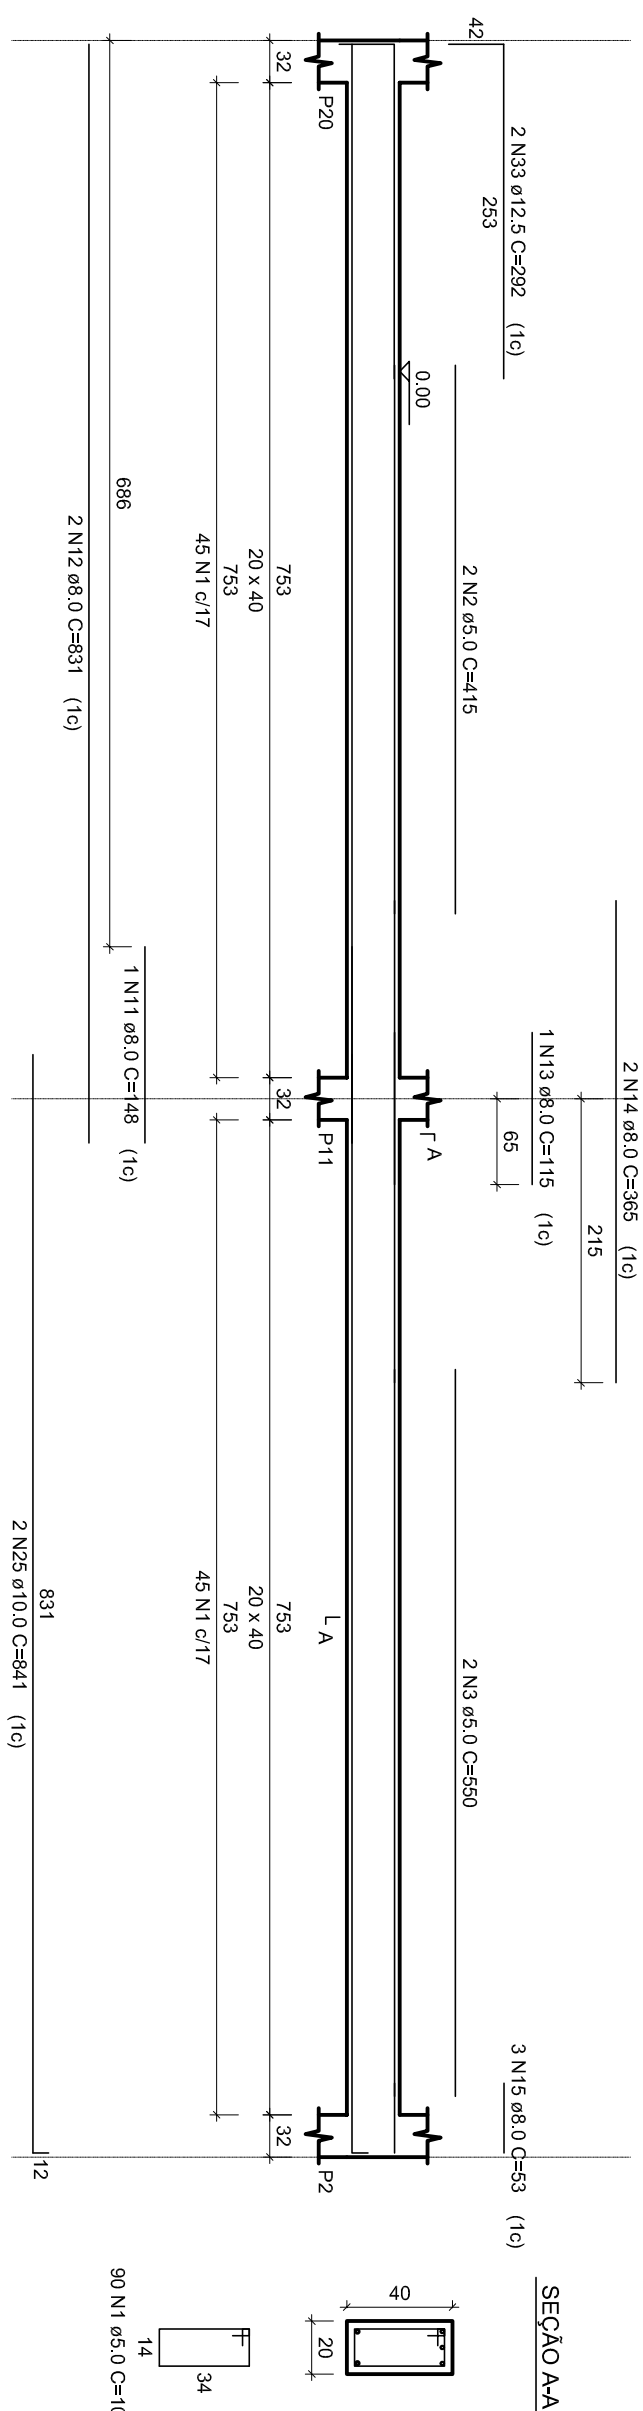


67

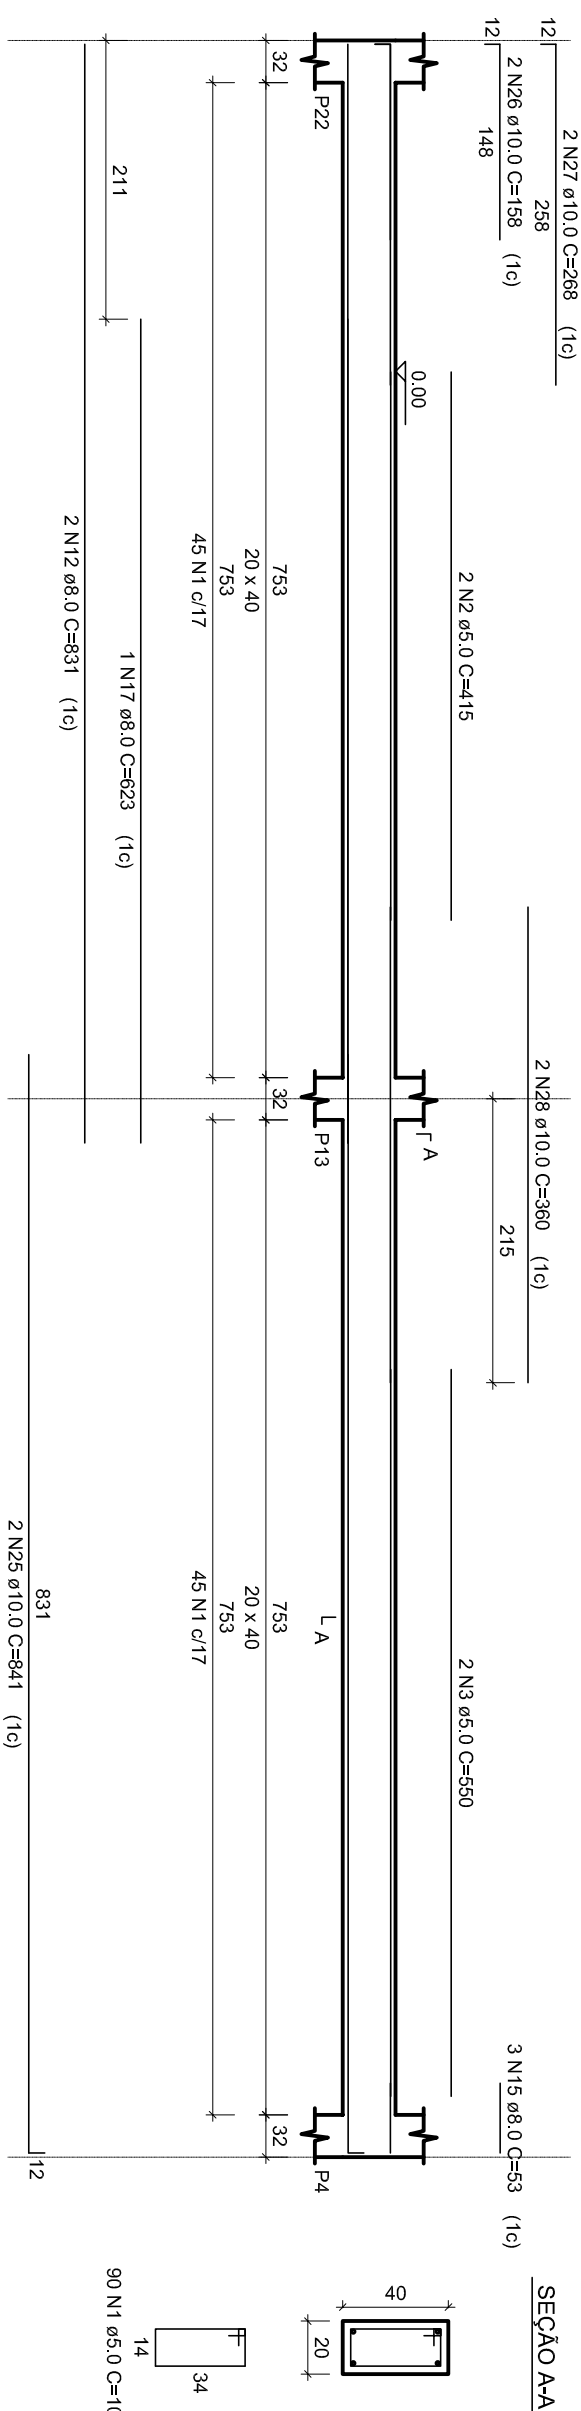


V11

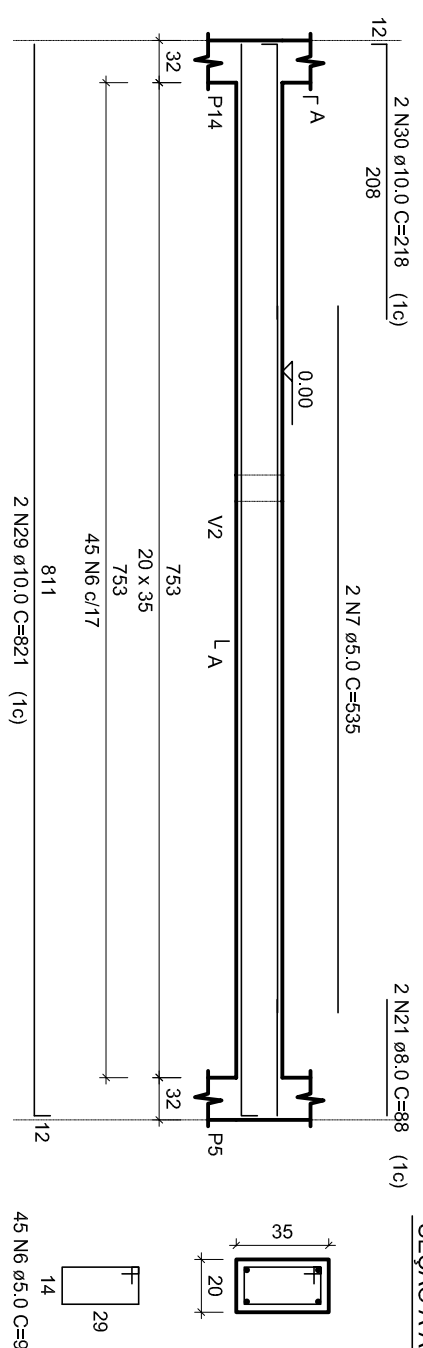


V14

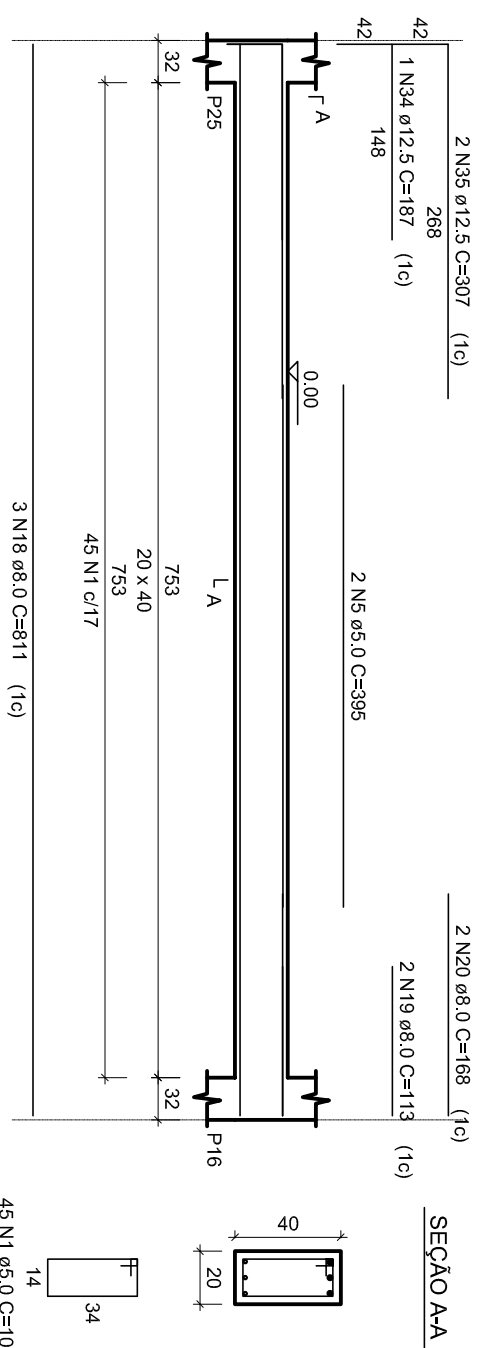


V17

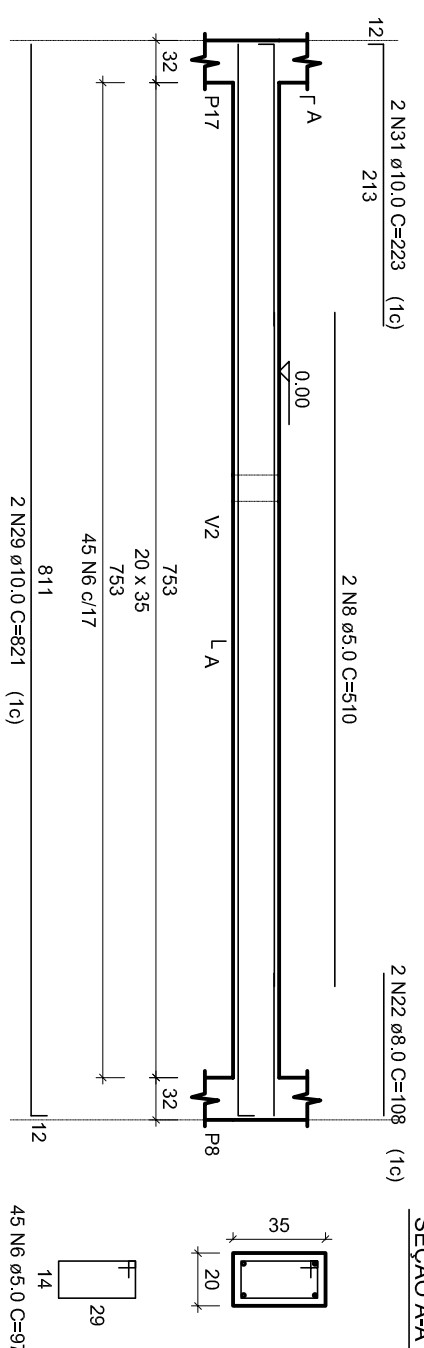


87

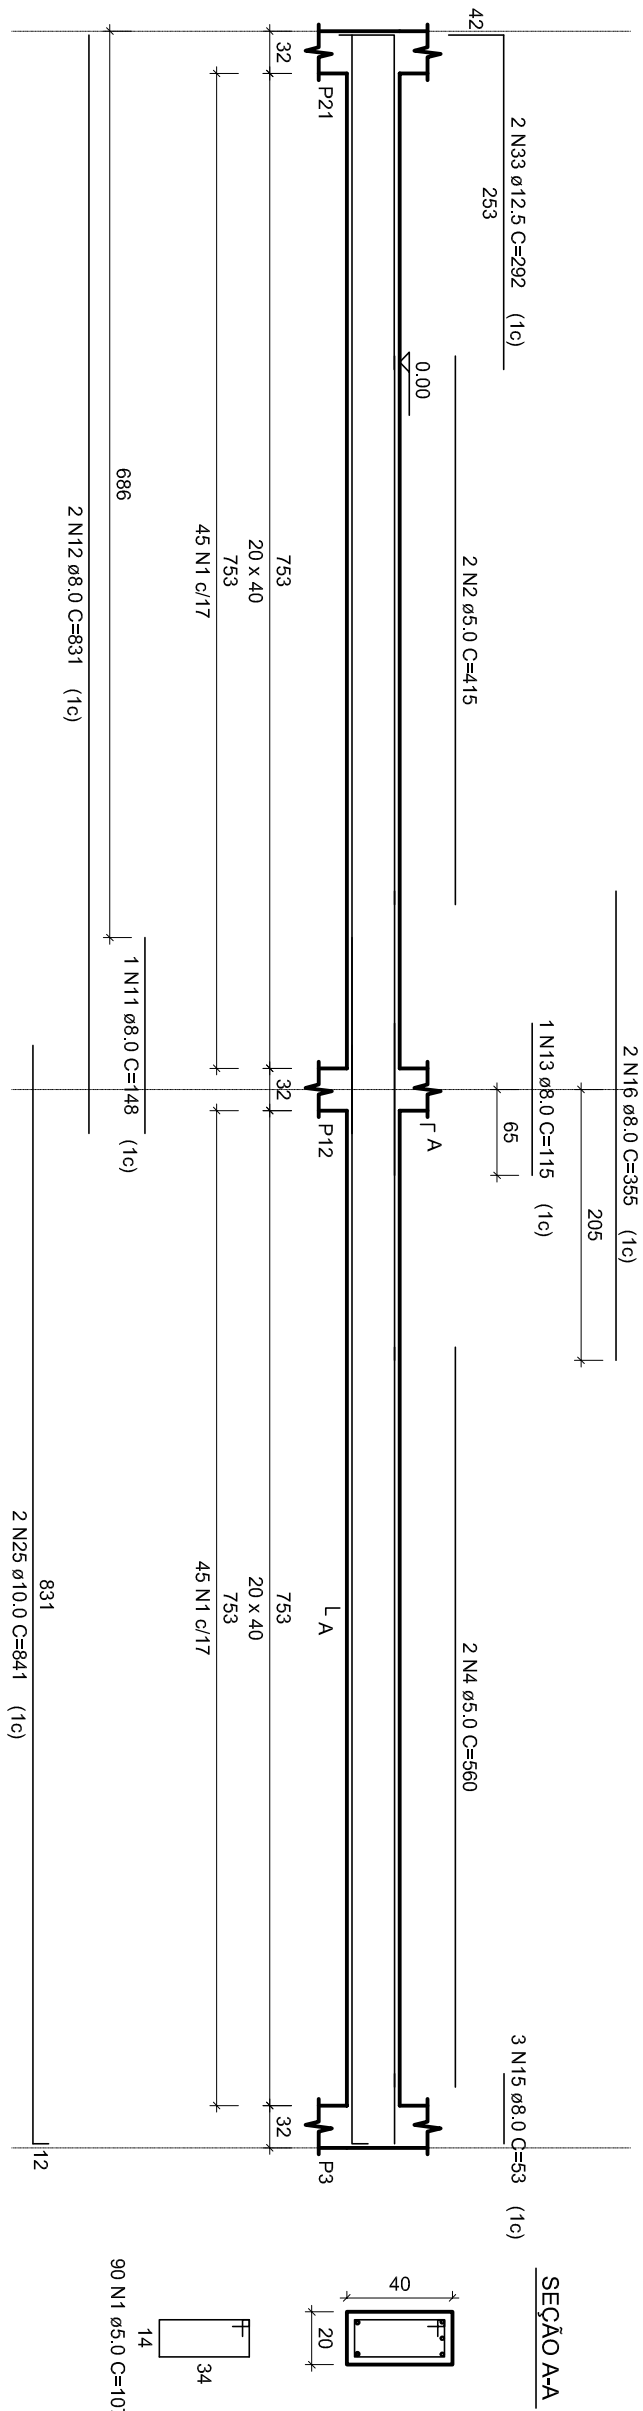


V10

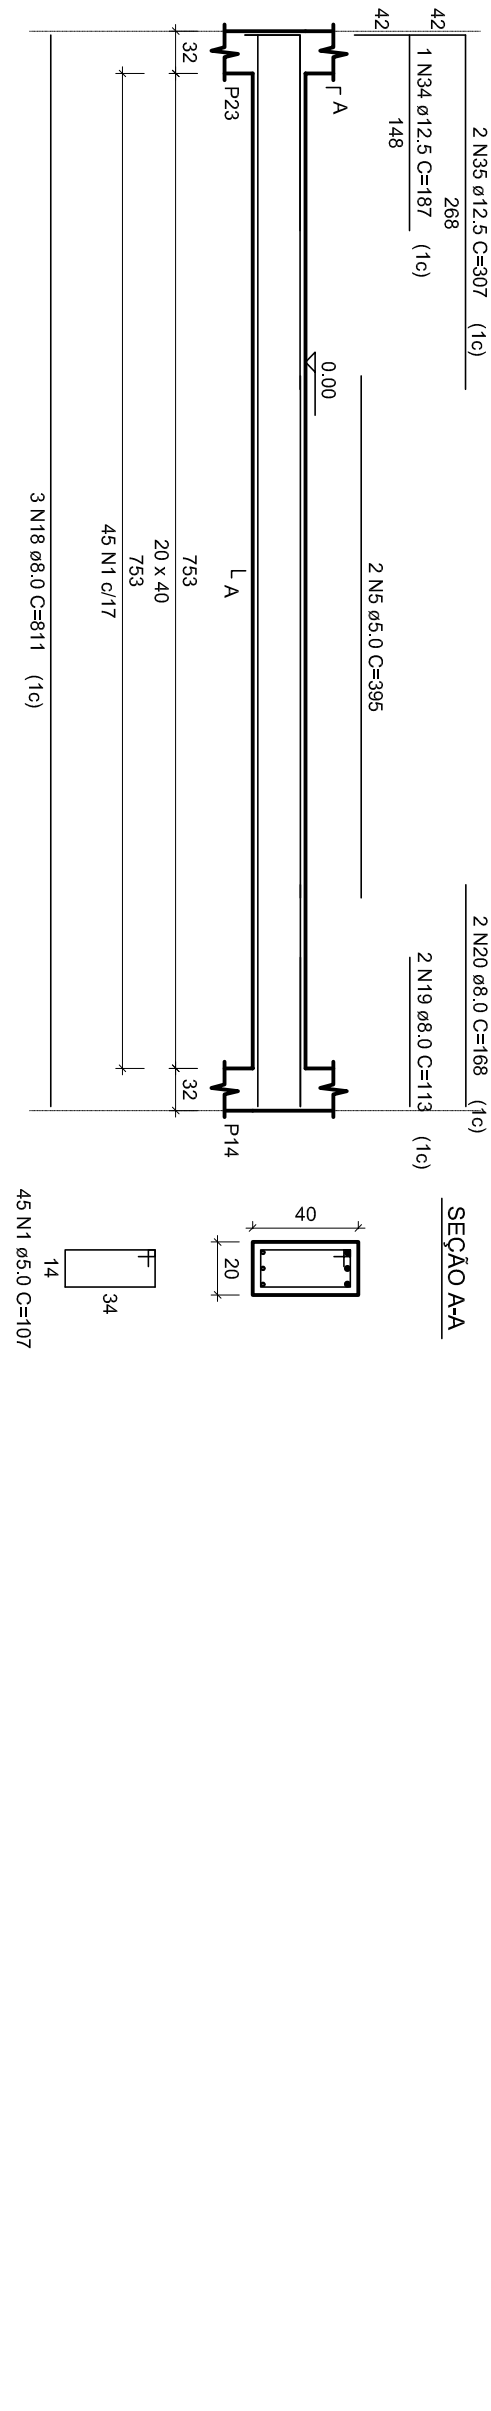


V13

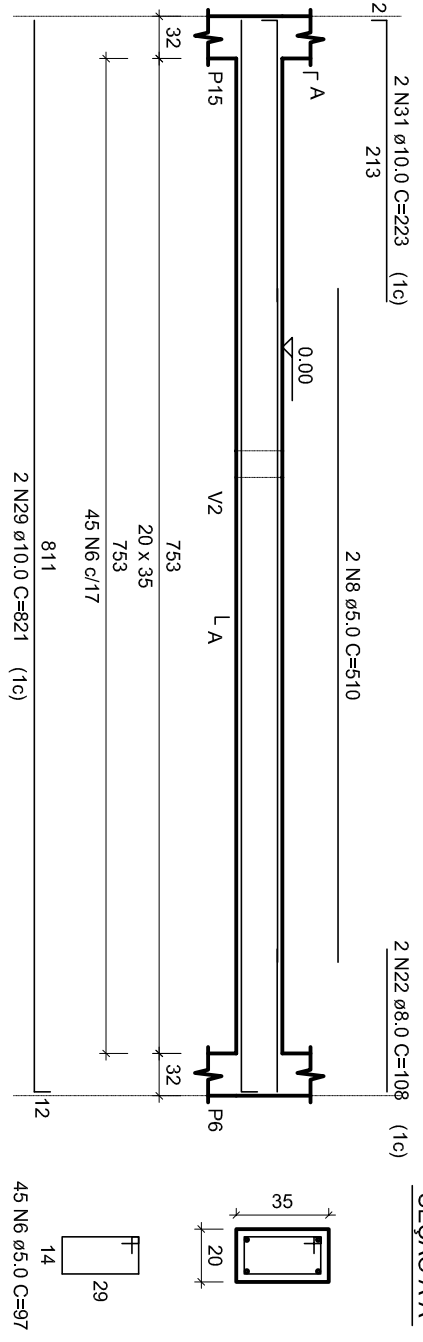

V16

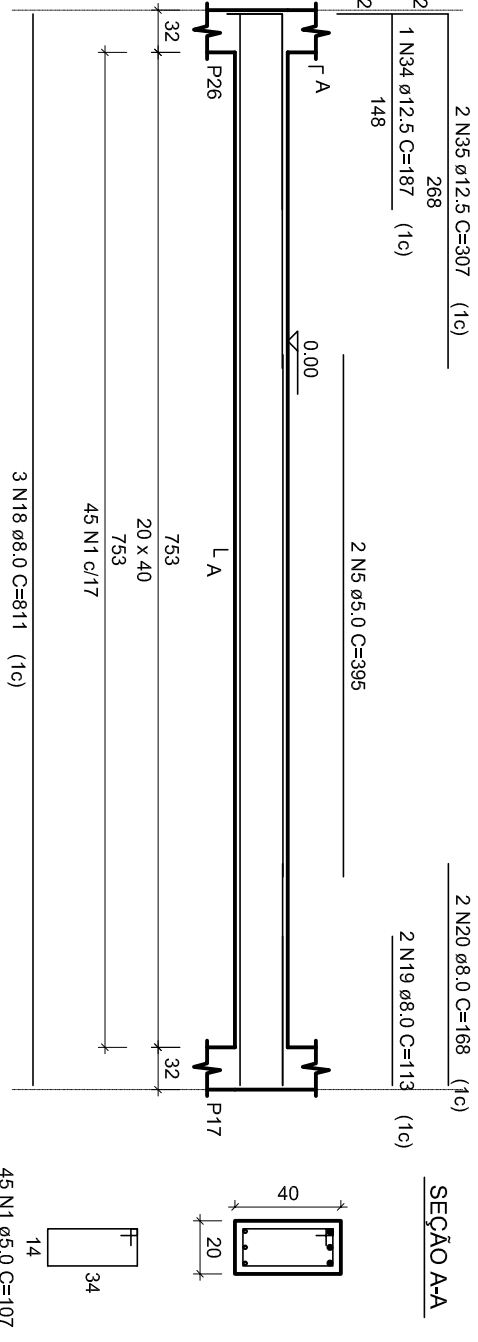

✓19

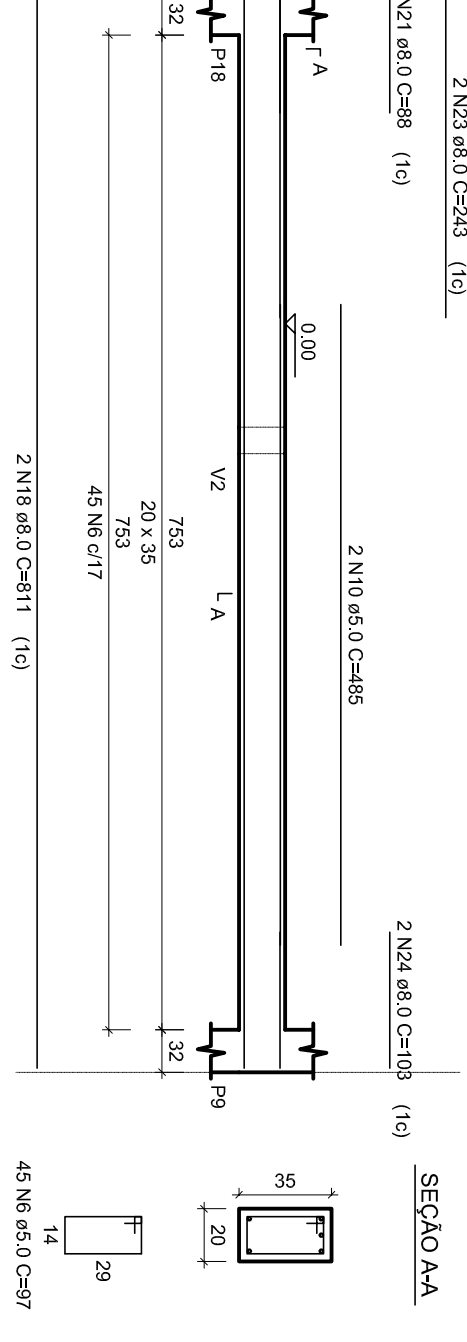[illegible]

SUMÁRIO

	DIAM (mm)	C-TOTAL (m)	PESO + 10% (kg)
AÇO	8.0	248.8	108
CA50	10.0	153.3	103.9
	12.5	49	51.9
CA60	5.0	890.1	151.9
PESO TOTAL (kg)			
CA50			263.9
CA60			151.9

Volume de concreto (C-30) = 9.89 m³
Área de forma = 124.86 m²

[illegible]