




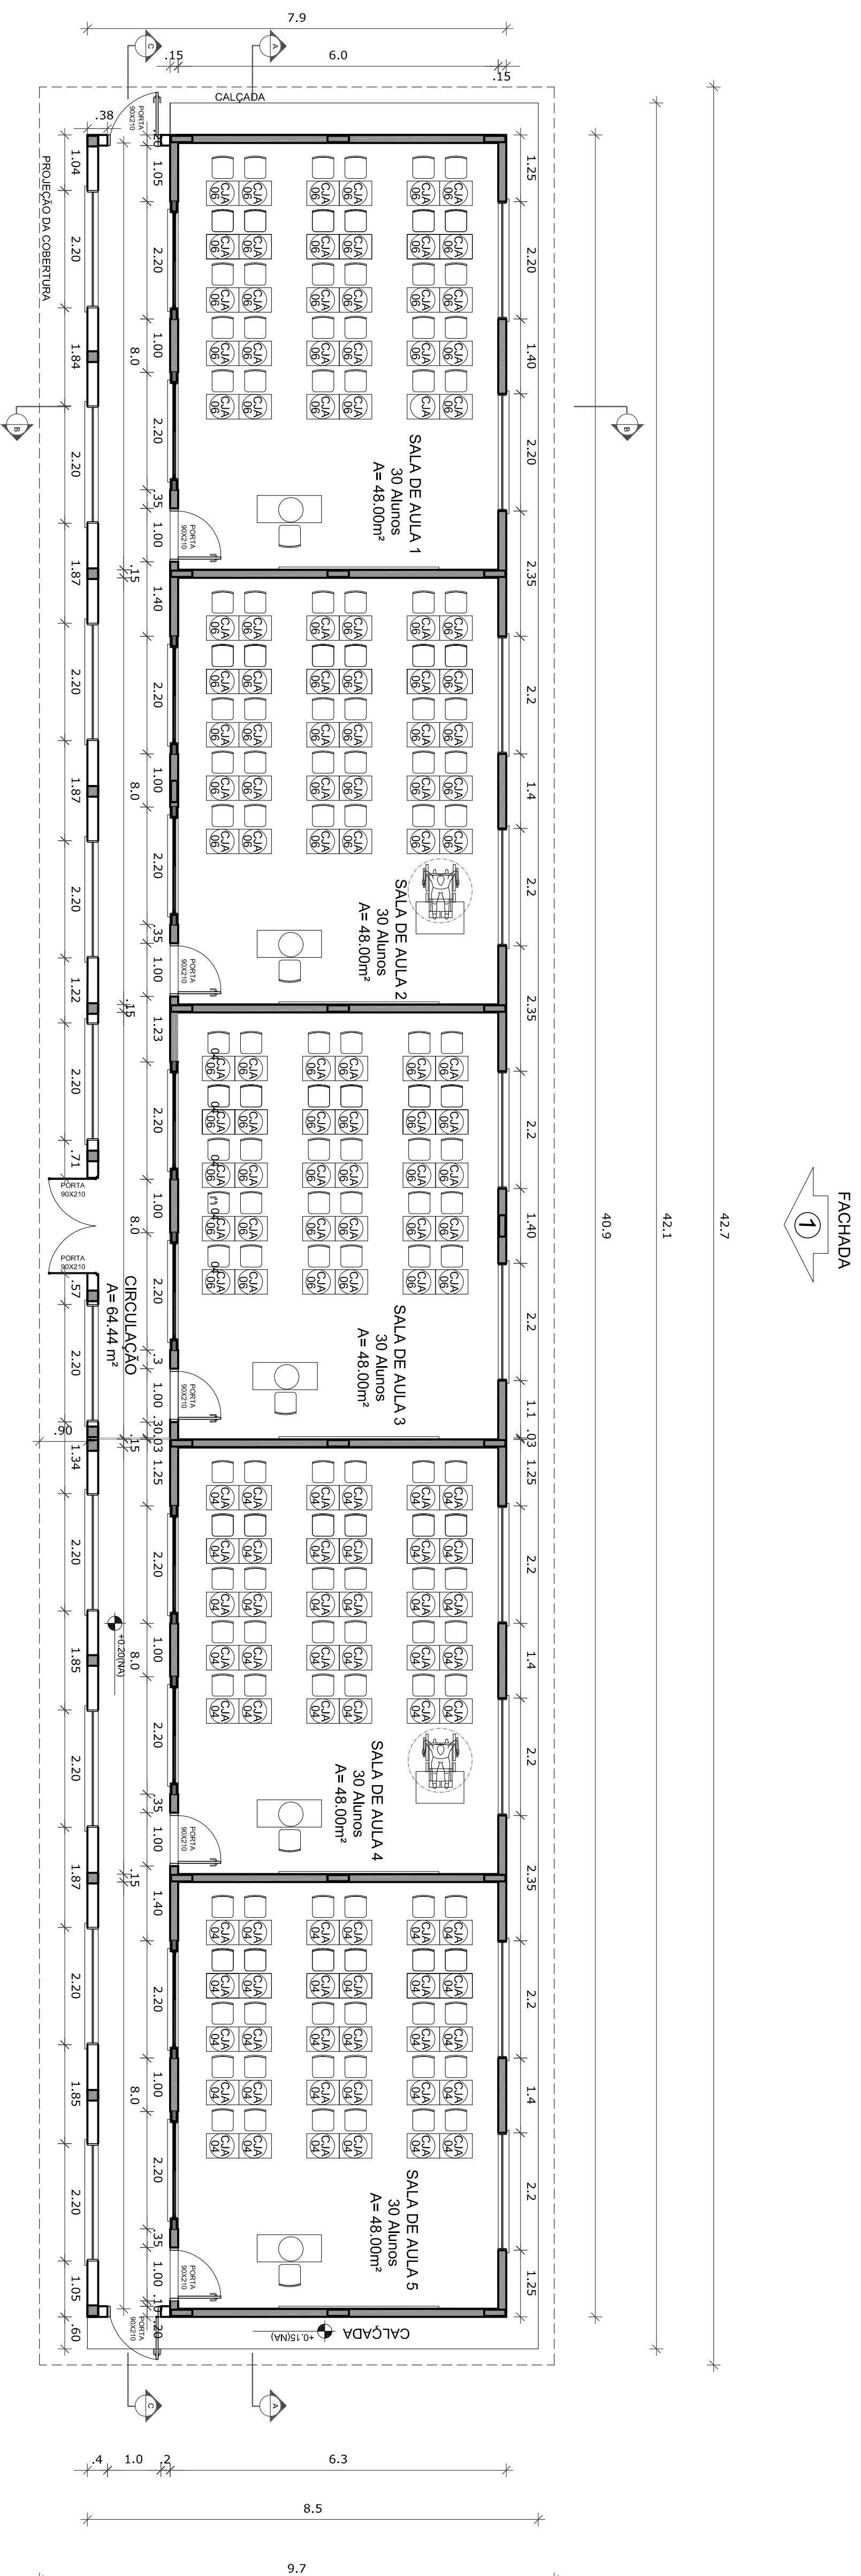

PLANTA BAIXA
ESC.: 1/75

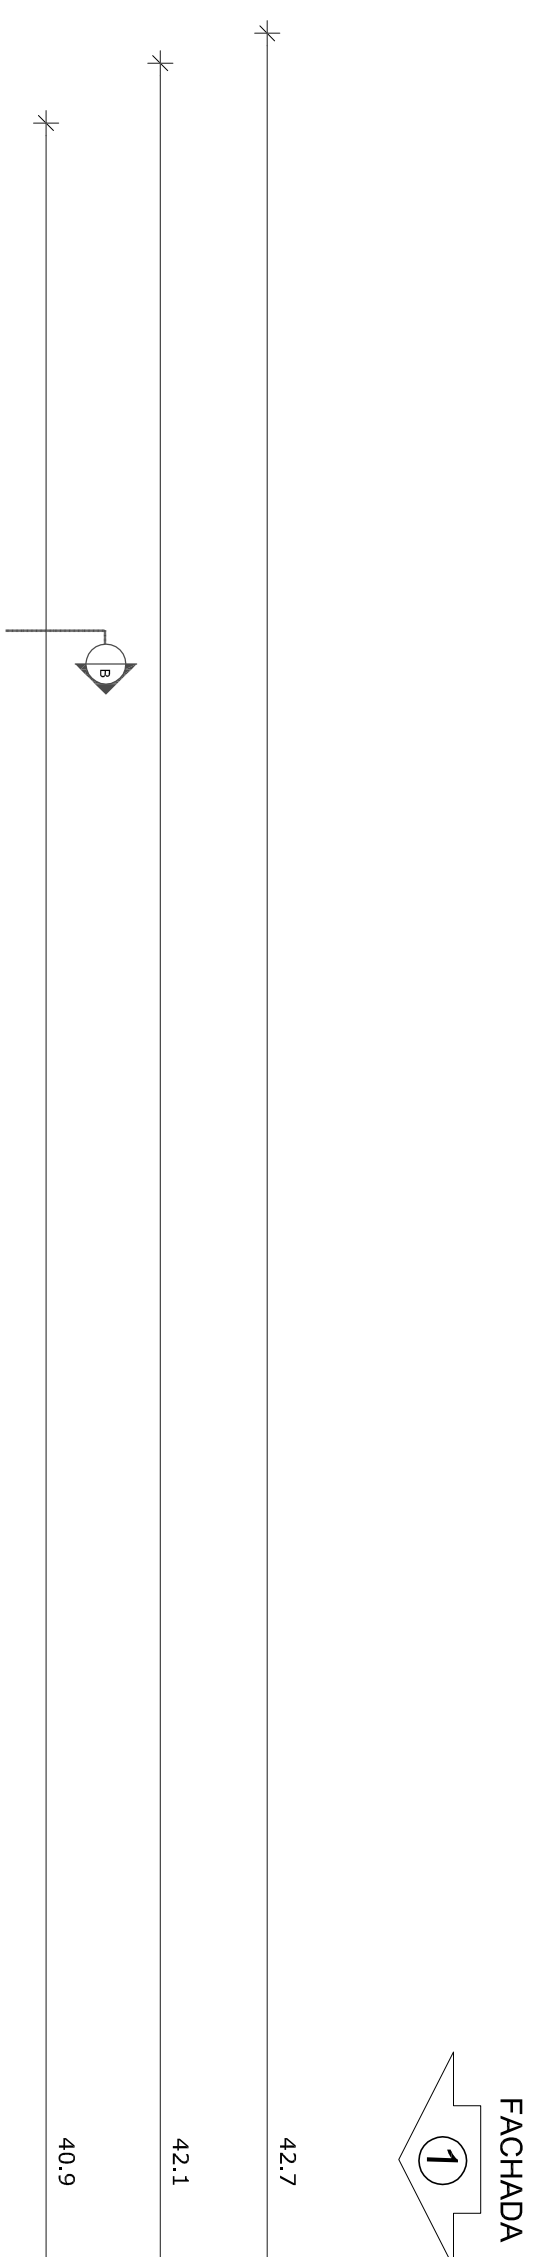

FACHADA

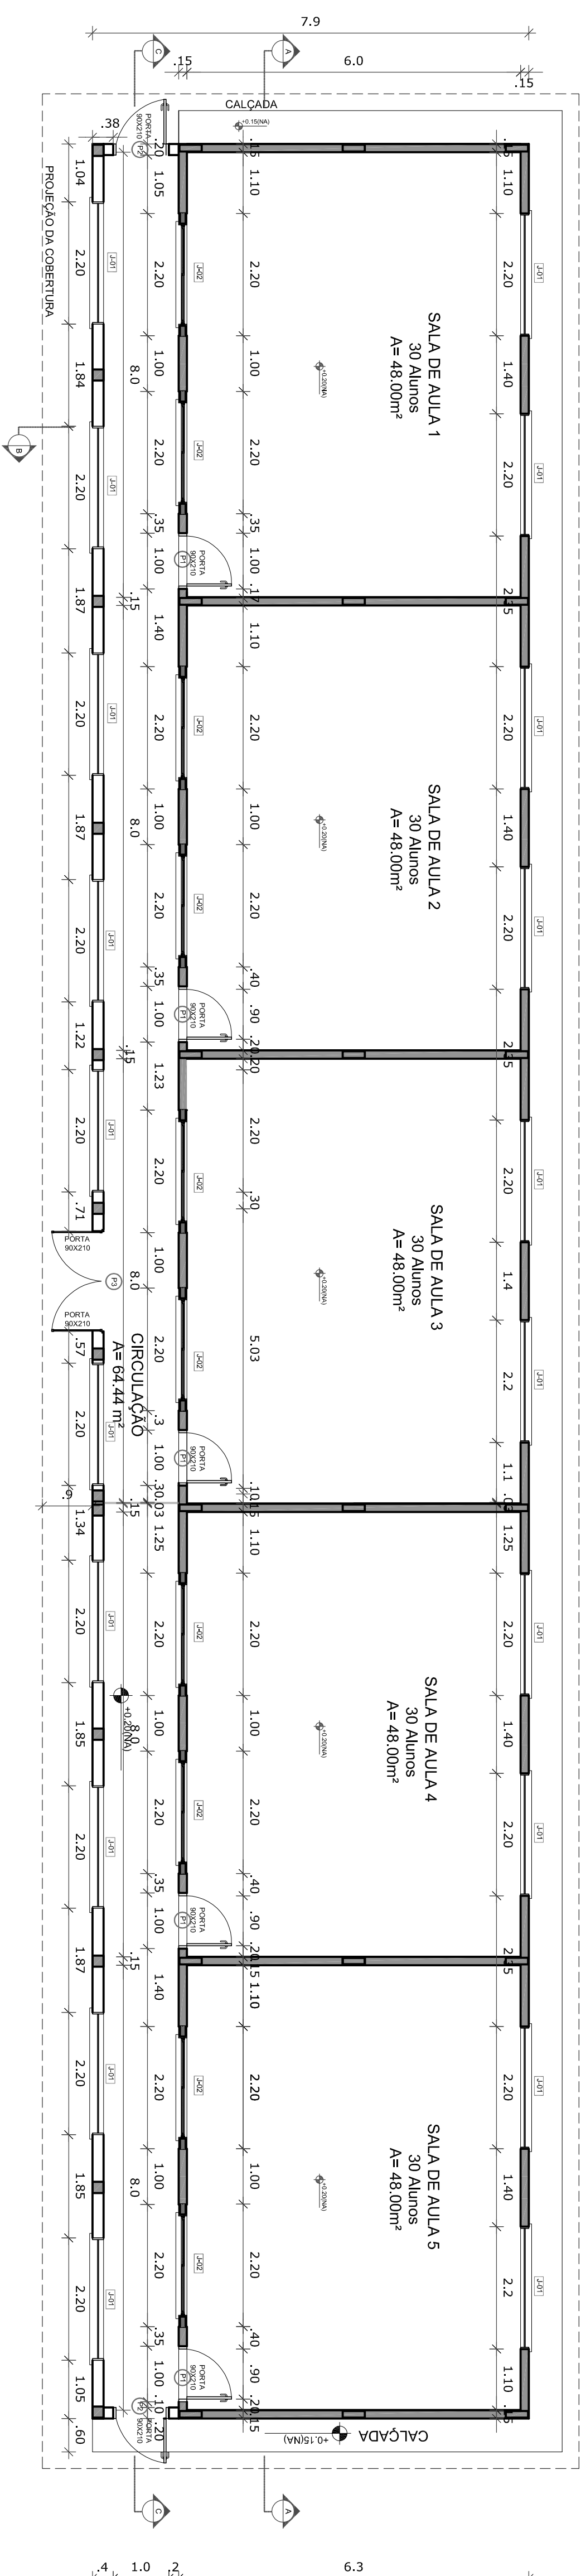

PLANTA BAIXA LAYOUT
ESC.: 1/75

[illegible]