



MINISTÉRIO DA EDUCAÇÃO
Secretaria de Educação Profissional e Tecnológica
Instituto Federal de Educação, Ciência e Tecnologia do Rio Grande do Sul
Campus Alvorada - Coordenadoria de Compras e Licitações
Rua Professor Darcy Ribeiro, 121 – Campos Verdes – Alvorada/RS – CEP 94.834-413
Telefone: (51) 3483.9102 – www.ifrs.edu.br/alvorada – E-mail: licitacao@alvorada.ifrs.edu.br


PREGÃO ELETRÔNICO Nº 22/2020
(Processo Administrativo n.º 23739.000032/2020-38)


**CONTRATAÇÃO DE PESSOA JURÍDICA PARA A PRESTAÇÃO DE SERVIÇO CONTÍNUO
SEM DEDICAÇÃO EXCLUSIVA DE MÃO DE OBRA DO
SERVIÇO DE VIDEOMONITORAMENTO 24H**

ANEXO II

PLANTAS DO

CAMPUS ALVORADA

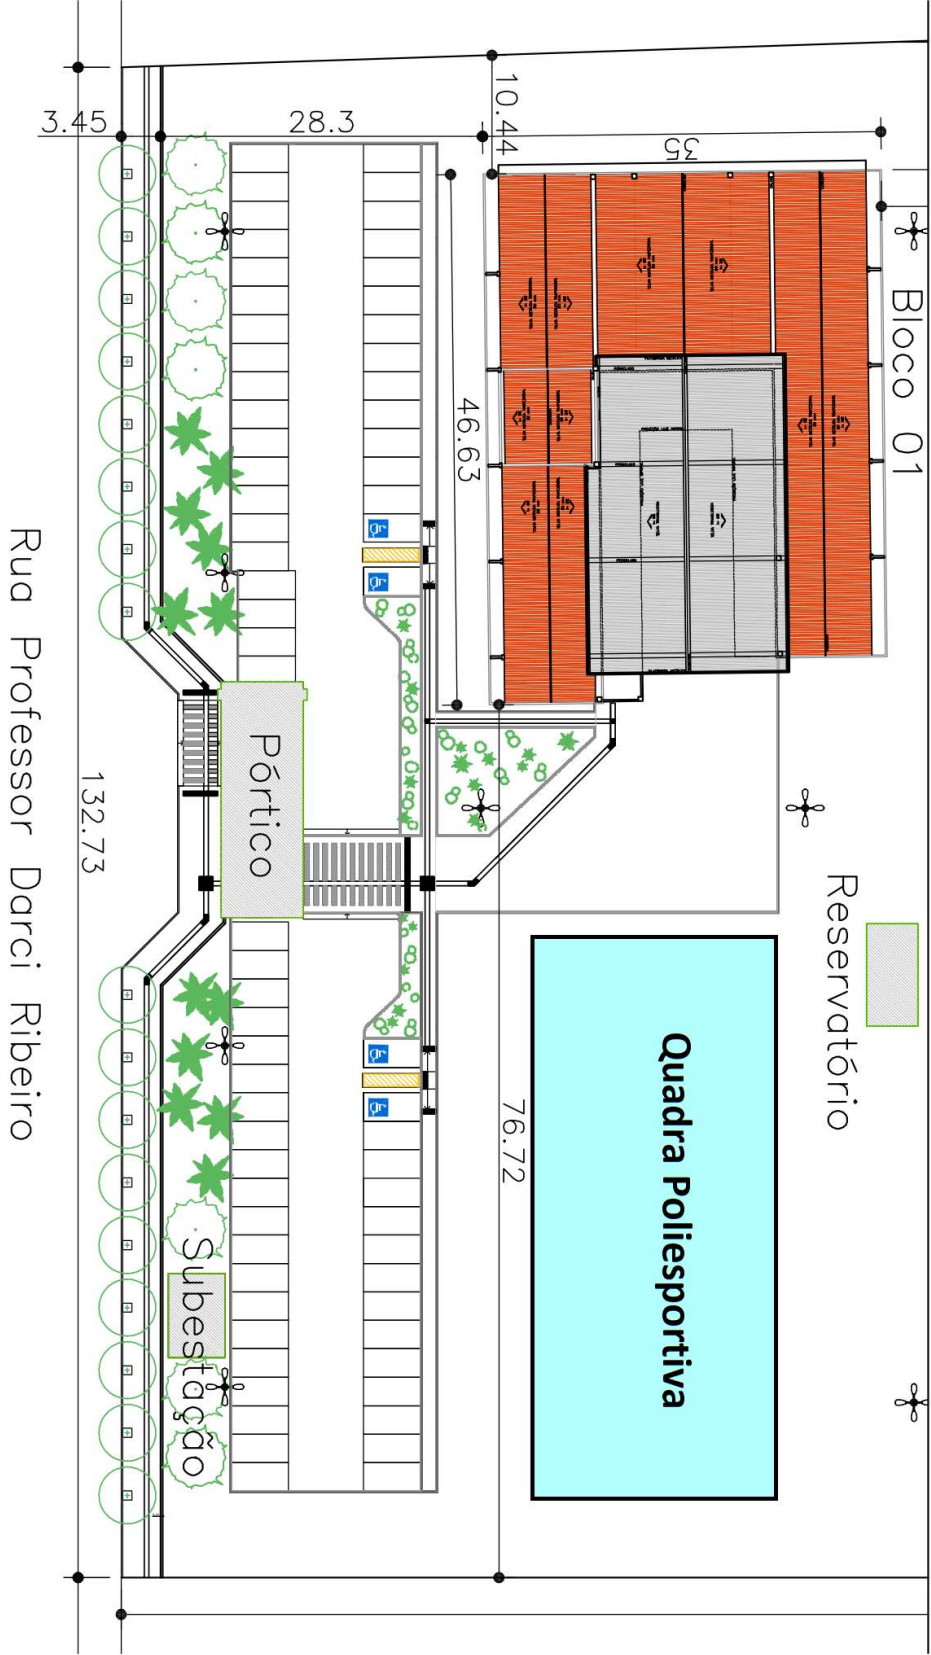

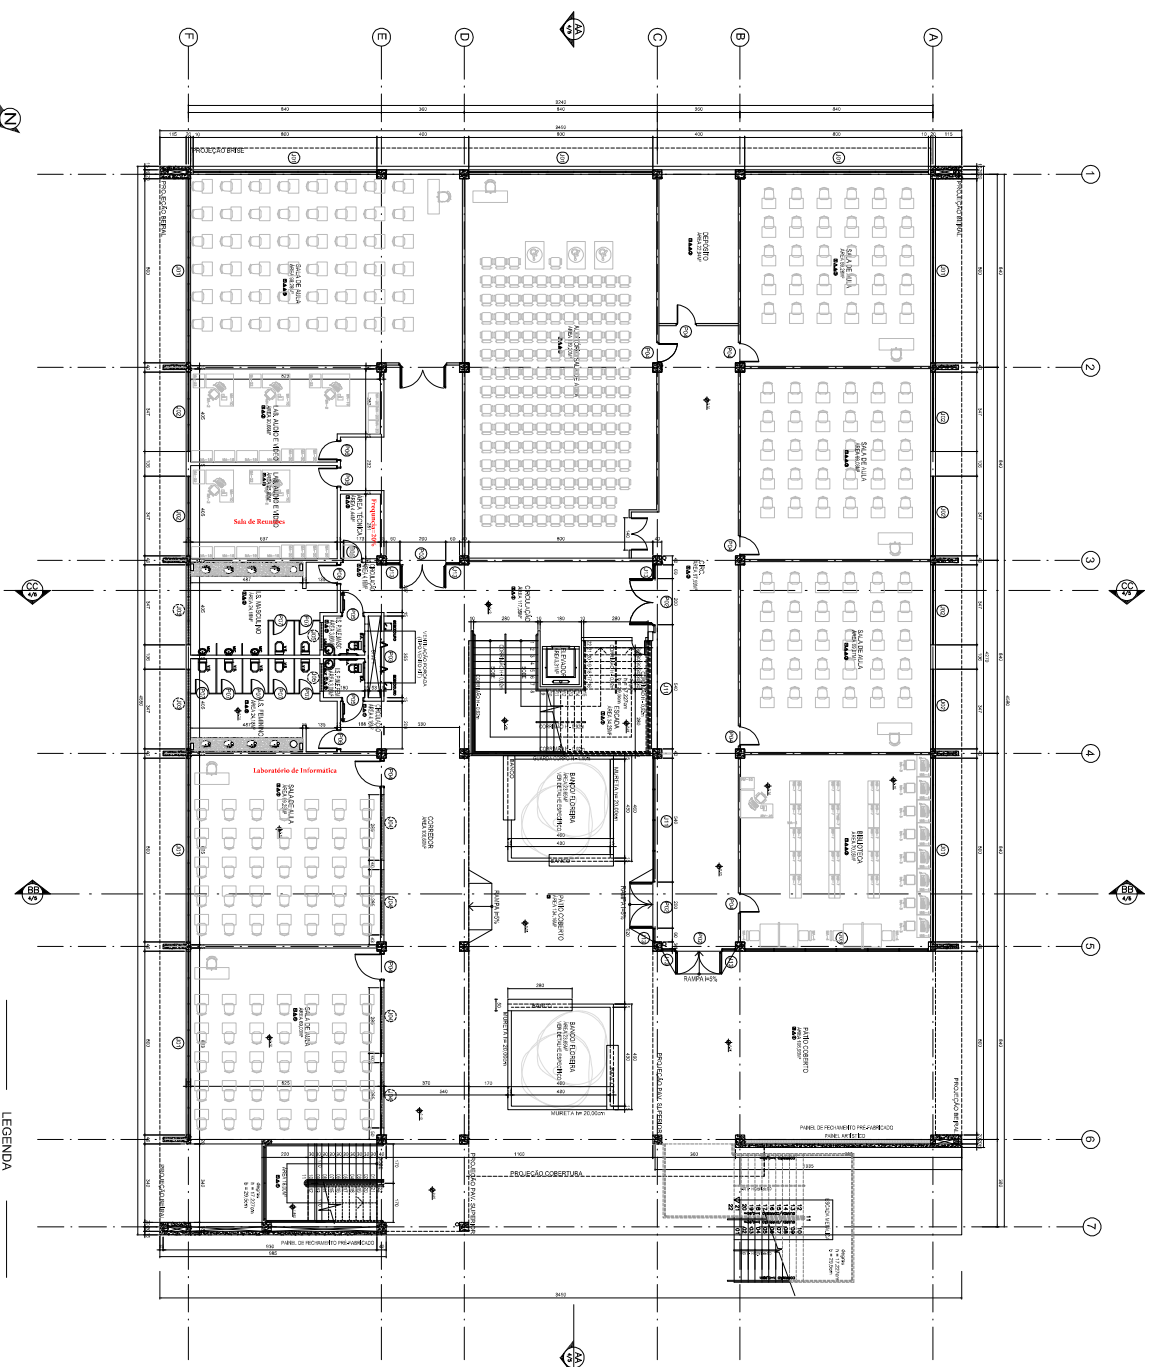


BLOCO ADMINISTRATIVO
PAV. TERREO
ESCALA 1:75
ÁREA CONSTRUIDA= 1.438,64m²

LEGENDA

===== PAREDE DE ALVENARIA

===== DIVISÓRIA DE GESSO ACARTONADO

[illegible]

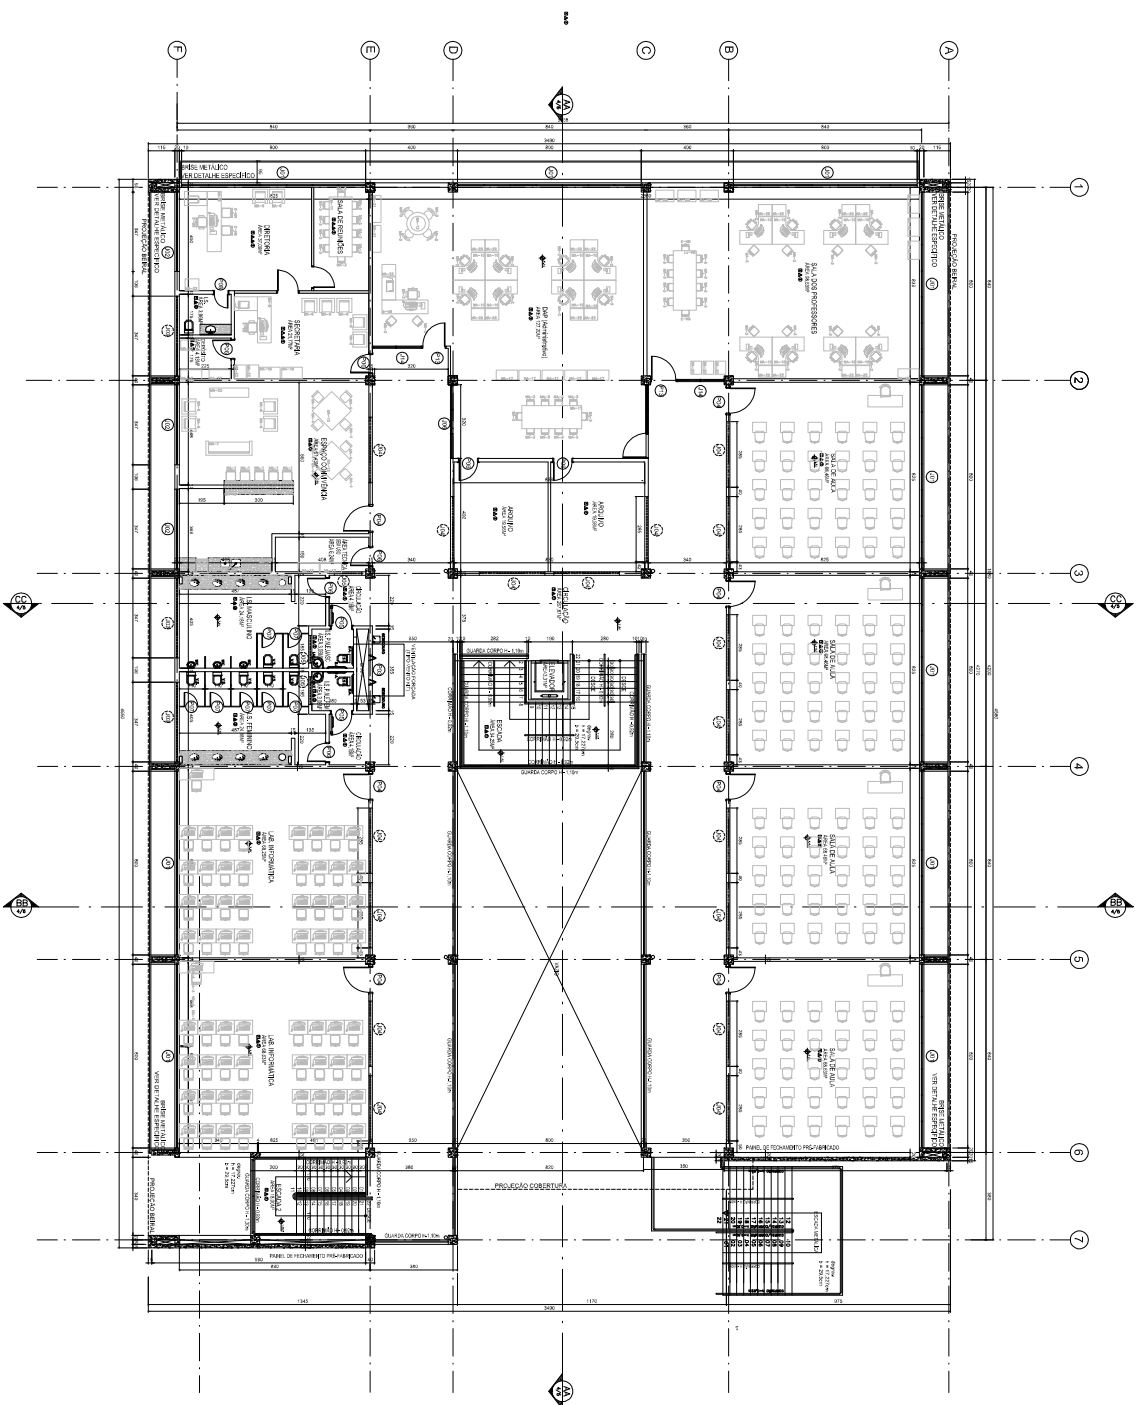

**BLOCO ADMINISTRATIVO
PAV. SUPERIOR**
ESCALA 1:75
ÁREA CONSTRUIDA= 1.288,38m²

LEGENDA

===== PAREDE DE ALVENARIA

===== DIVISÓRIA DE GESSO ACARTONADO

[illegible][illegible]




[illegible]




CÂMPUS ALVORADA
 ALVORADA-RS



[illegible]

H-5
HIDRANTE MAIS
DESAFIO RÁVEL
Q=157 A/L/min

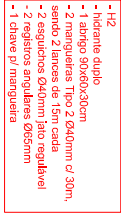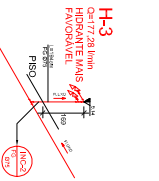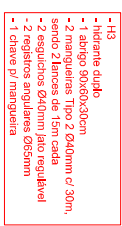


- [illegible]

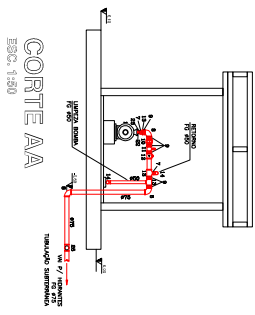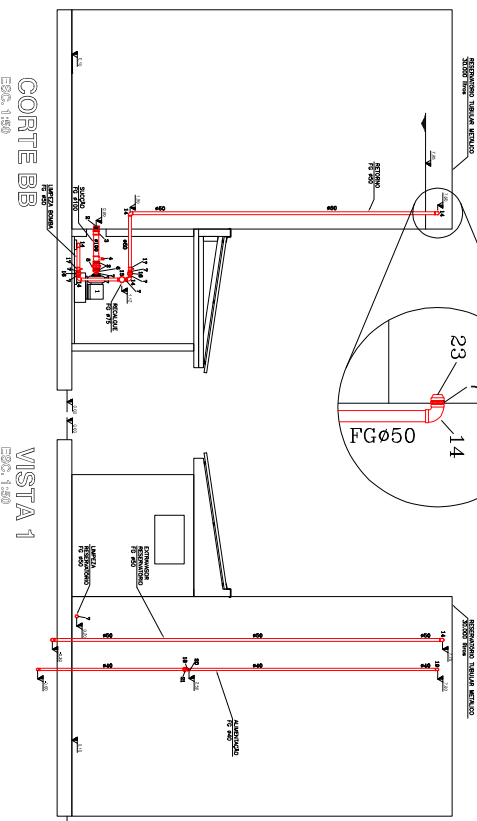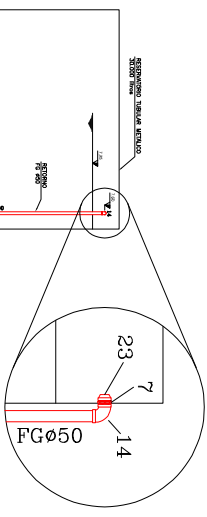PLATE
FIG. 1.50[illegible]

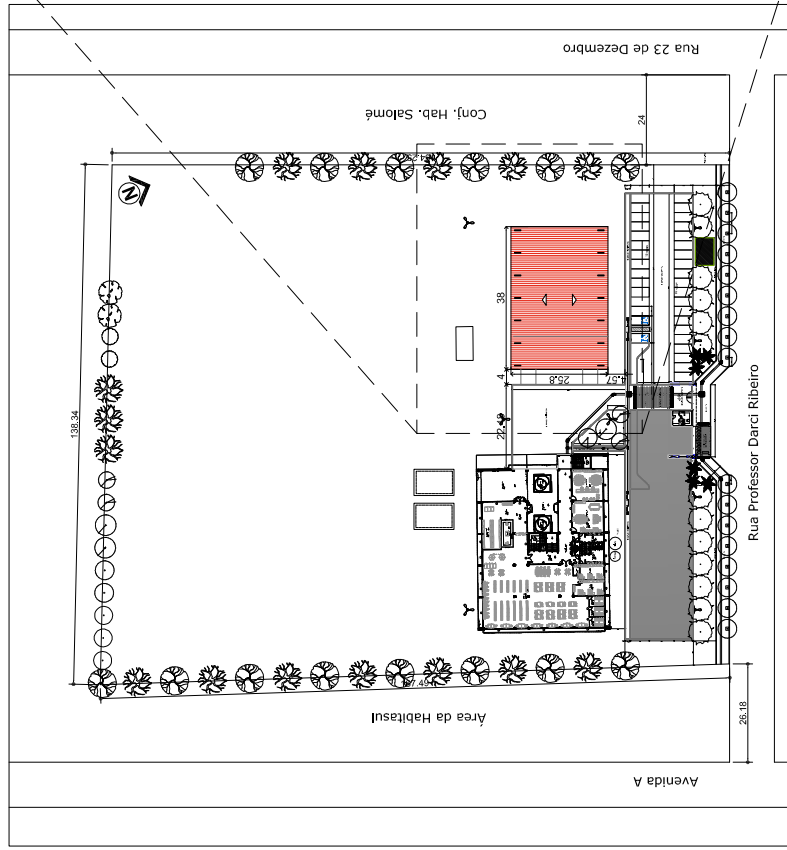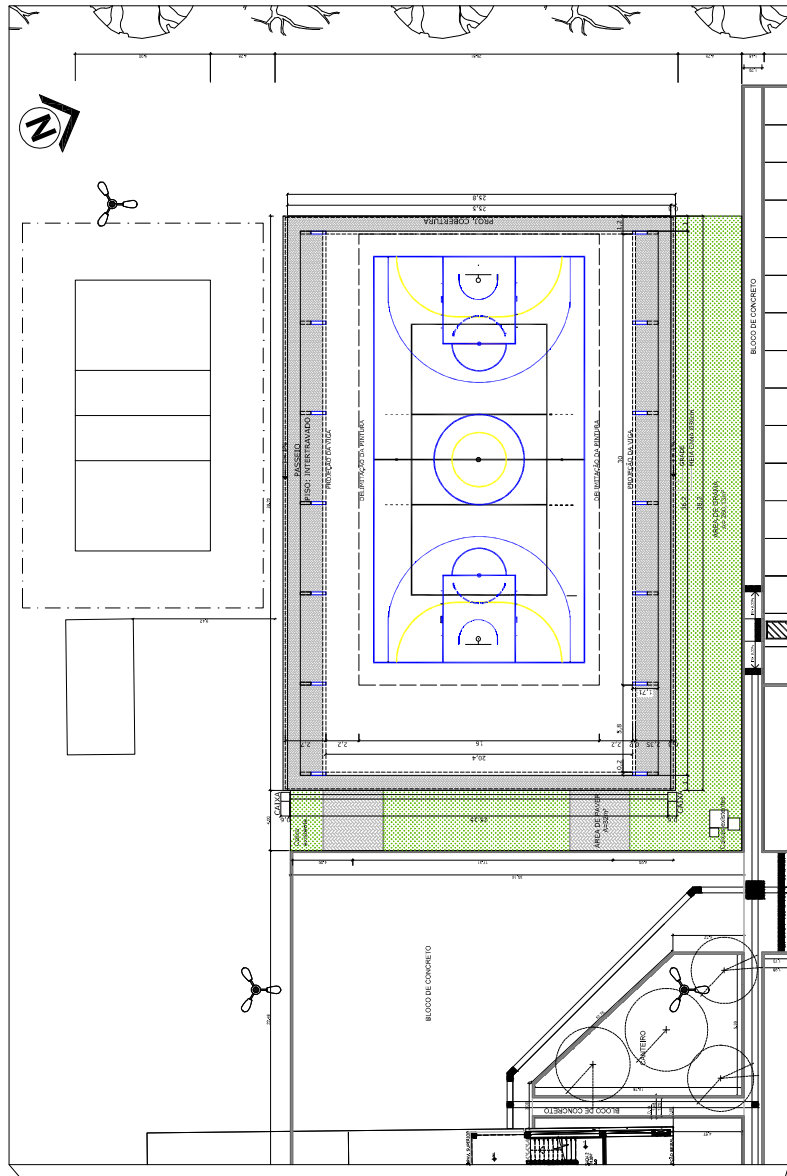


PLANTA DE LOCALIZAÇÃO
esc 1:500

APROXIMAÇÃO LOCALIZAÇÃO - FAIXAS
esc 1:125

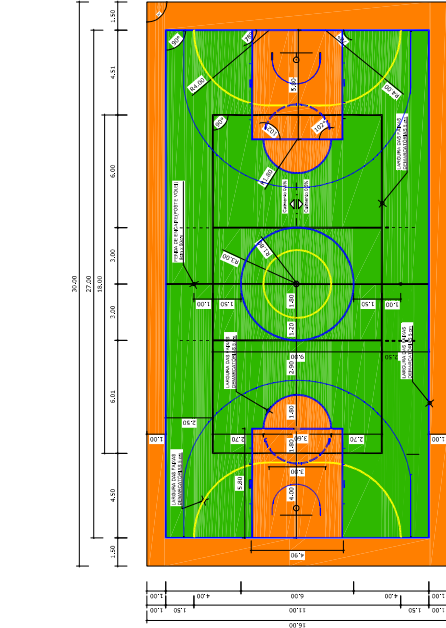


PINTURA DO PISO DA QUADRA - FAIXAS

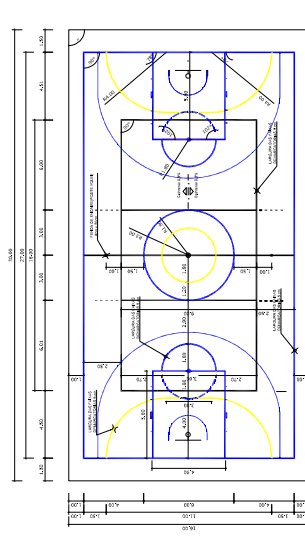

PINTURA DO PISO DA QUADRA - FAIXAS

PINTURA DO PISO DA QUADRA - FAIXAS
esc 1:125

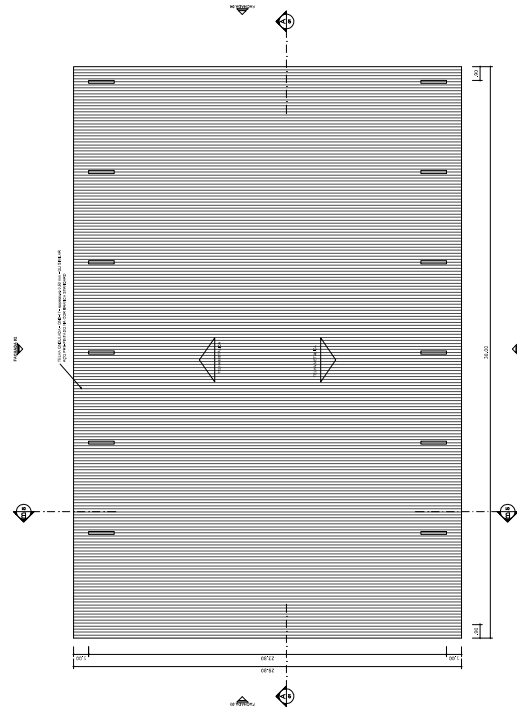

PLANTA DE COBERTURA
esc 1:125

PLANTA BAIXA - PINTURA DO PISO DA QUADRA - ÁREA INTERNA: 480 m²
esc 1:125

[illegible]